


EQUIPMENT SCHEDULE

- A - Hoshizaki KM260BAFIce Maker
- B - True TUC-48G refrigerator
- C - Randell FX-1 refrigerator
- D - True TBB-48G refrigerator
- E - Compak K-10 Espresso Grinder
- F - La Marzocco FB80 Espresso Machine
- G - Randell FX-2 refrigerator
- H - True TUC-27 freezer
- J - Fetco HWB-5 hot water tower
- K - Compak R80 Coffee Grinder

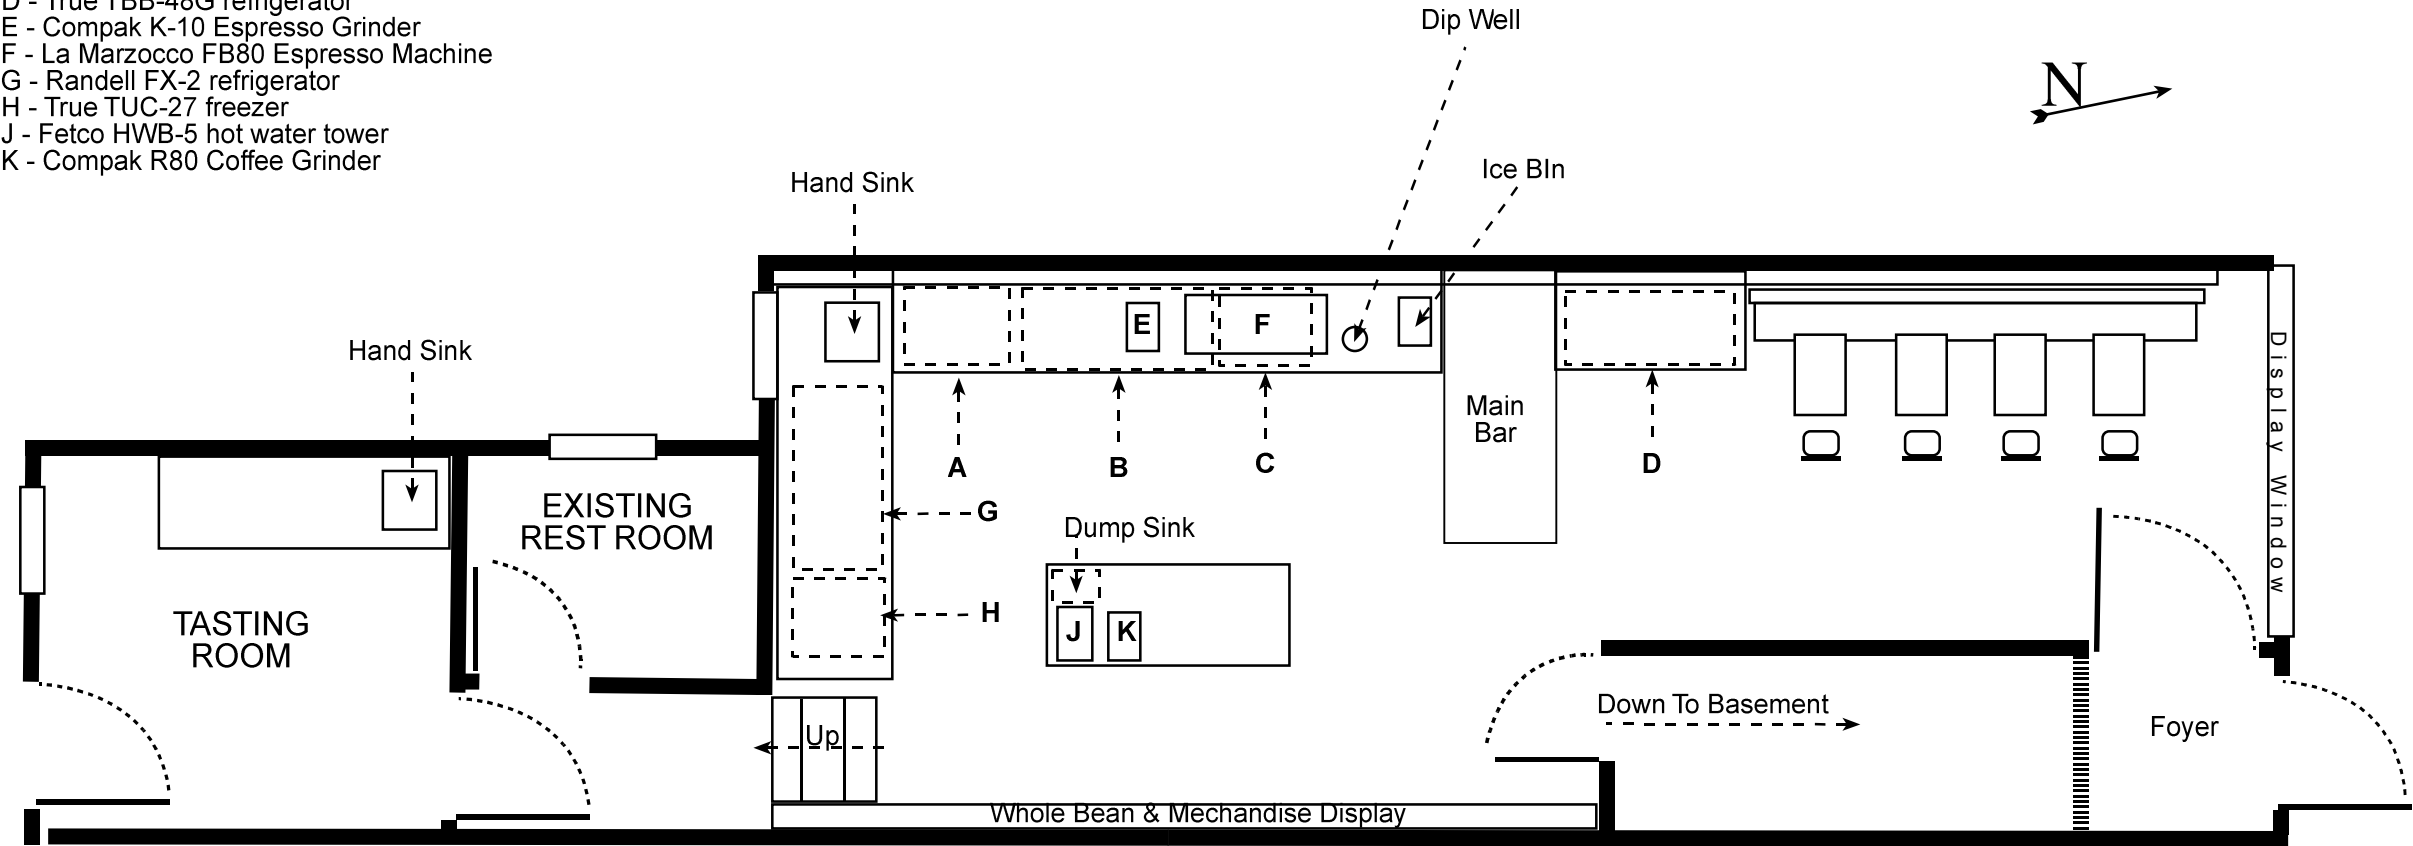

 SPROAST COFFEE ROASTERS	project hampden - Foodservice Equipment Layout Foodservice equipment placement.		Scale 1/4" = 1'	LOCATION: 851 West 36th Street Baltimore, Maryland 21211
			11-05-09	JSI Limited P.O. Box 1236 Hunt Valley, MD 21030
	PRELIMINARY "A" PLEASE NOTE: Design specifications may change at any time.			