


- ELECTRICAL:
- LM Linea 2AV 240V 36A
 - Linea Lighting 120V 10A
 - Compak K10WBC 120V 10A
 - Summit SP6D 120V 3A
 - True TBB024G-48G-S 115V 7A
 - Soda Compressor 120V 5A


- Above Counter
- Outlet 240V 20A
 - Mazzer Major (3) 120V 10A

NOTE:

- Countertop height not to exceed 34 inches.
- All equipment must be mounted on casters.
- Summit SP6 may be replaced by Beverage Air UCR-20.

- EQUIPMENT:
- La Marzocco Linea 2AV
 - Mazzer Major Espresso Grinder (3)
 - Summit SP6D Refrigerator
 - True TUG-48G Refrigerator
 - True TBB-24-48-S Refrigerator
 - Hoshizaki KM-250BAF Ice Maker
 - Soda Compressor
 - Soda Fountainheads (2)
 - Counter Mounted Ice Bin
 - Counter Mounted Pitcher Rinse with DripTray
 - Counter Mounted Dip Well

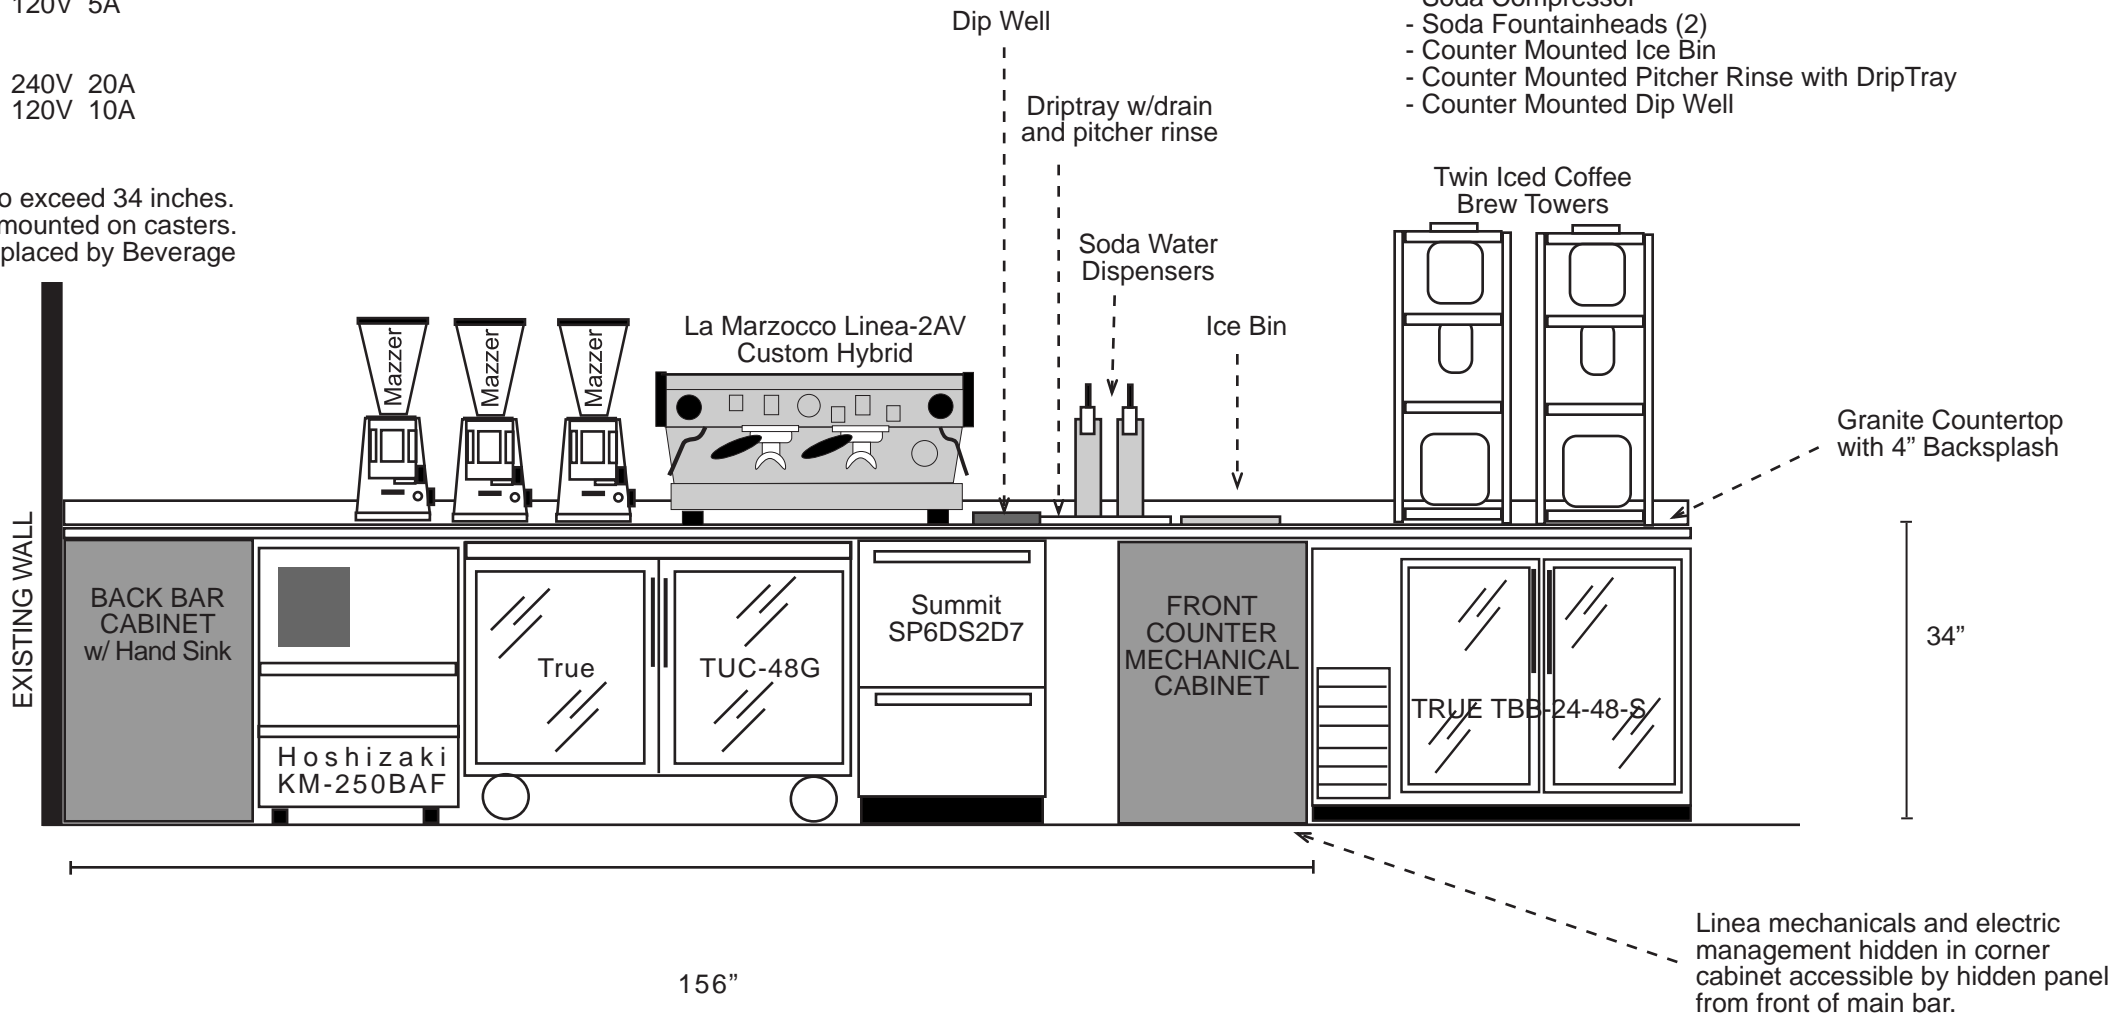

<div> SPROAST COFFEE ROASTERS</div>	project hampden - Side Bar		Scale 1/2" = 1'	LOCATION: 815 West 36th Street Baltimore, MD 21211
	Side Bar featuring espresso machine, espresso grinders, milk refrigerator, fountains. Counter is supported by vertical supports attached to wall.		08-09-09	JSI Limited P.O. Box 1236 Hunt Valley, MD 21030 443-253-5041
	PRELIMINARY "A" PLEASE NOTE: Design specifications may change at any time.			